

ROADS/PARKING

notes:

1. This drawing is Copyright reserved and should be used only for the purposes intended in its original issue.
2. Do not scale off this drawing, use only figured dimensions. The Contractor is to bring to the attention of the Architect any discrepancies contained in this drawing prior to work commencing.
3. This drawing is to be read in conjunction with all relevant drawings and specifications including those from other Consultants.
4. Any existing dimensions should be checked on site and any discrepancies reported to the Architect.

19/01497/FUL
16/01/2020

APPROVED
subject to the requirements of the associated Decision Notice

B 21/10/2019 Plot 213-215, Highgate
Revision Description By Date

Hudson Hirsell LLP
Proposed Residential Development
Leet Haugh Phase 4
Coldstream


Location Plan Plots 213 - 215

scale	date	drawn	checked
1:1250	A3 Jan 2019	PG	

PLANNING



ATTEN TURNBULL ARCHITECTS
9 Bridge Place
Guthrie
TD1 1SN
01895 762780
enquiries@atten-turnbull.co.uk
www.atten-turnbull.co.uk
Also at Dundee & Edinburgh

project no. AT3194 drawing no. L(-1)001 revision B

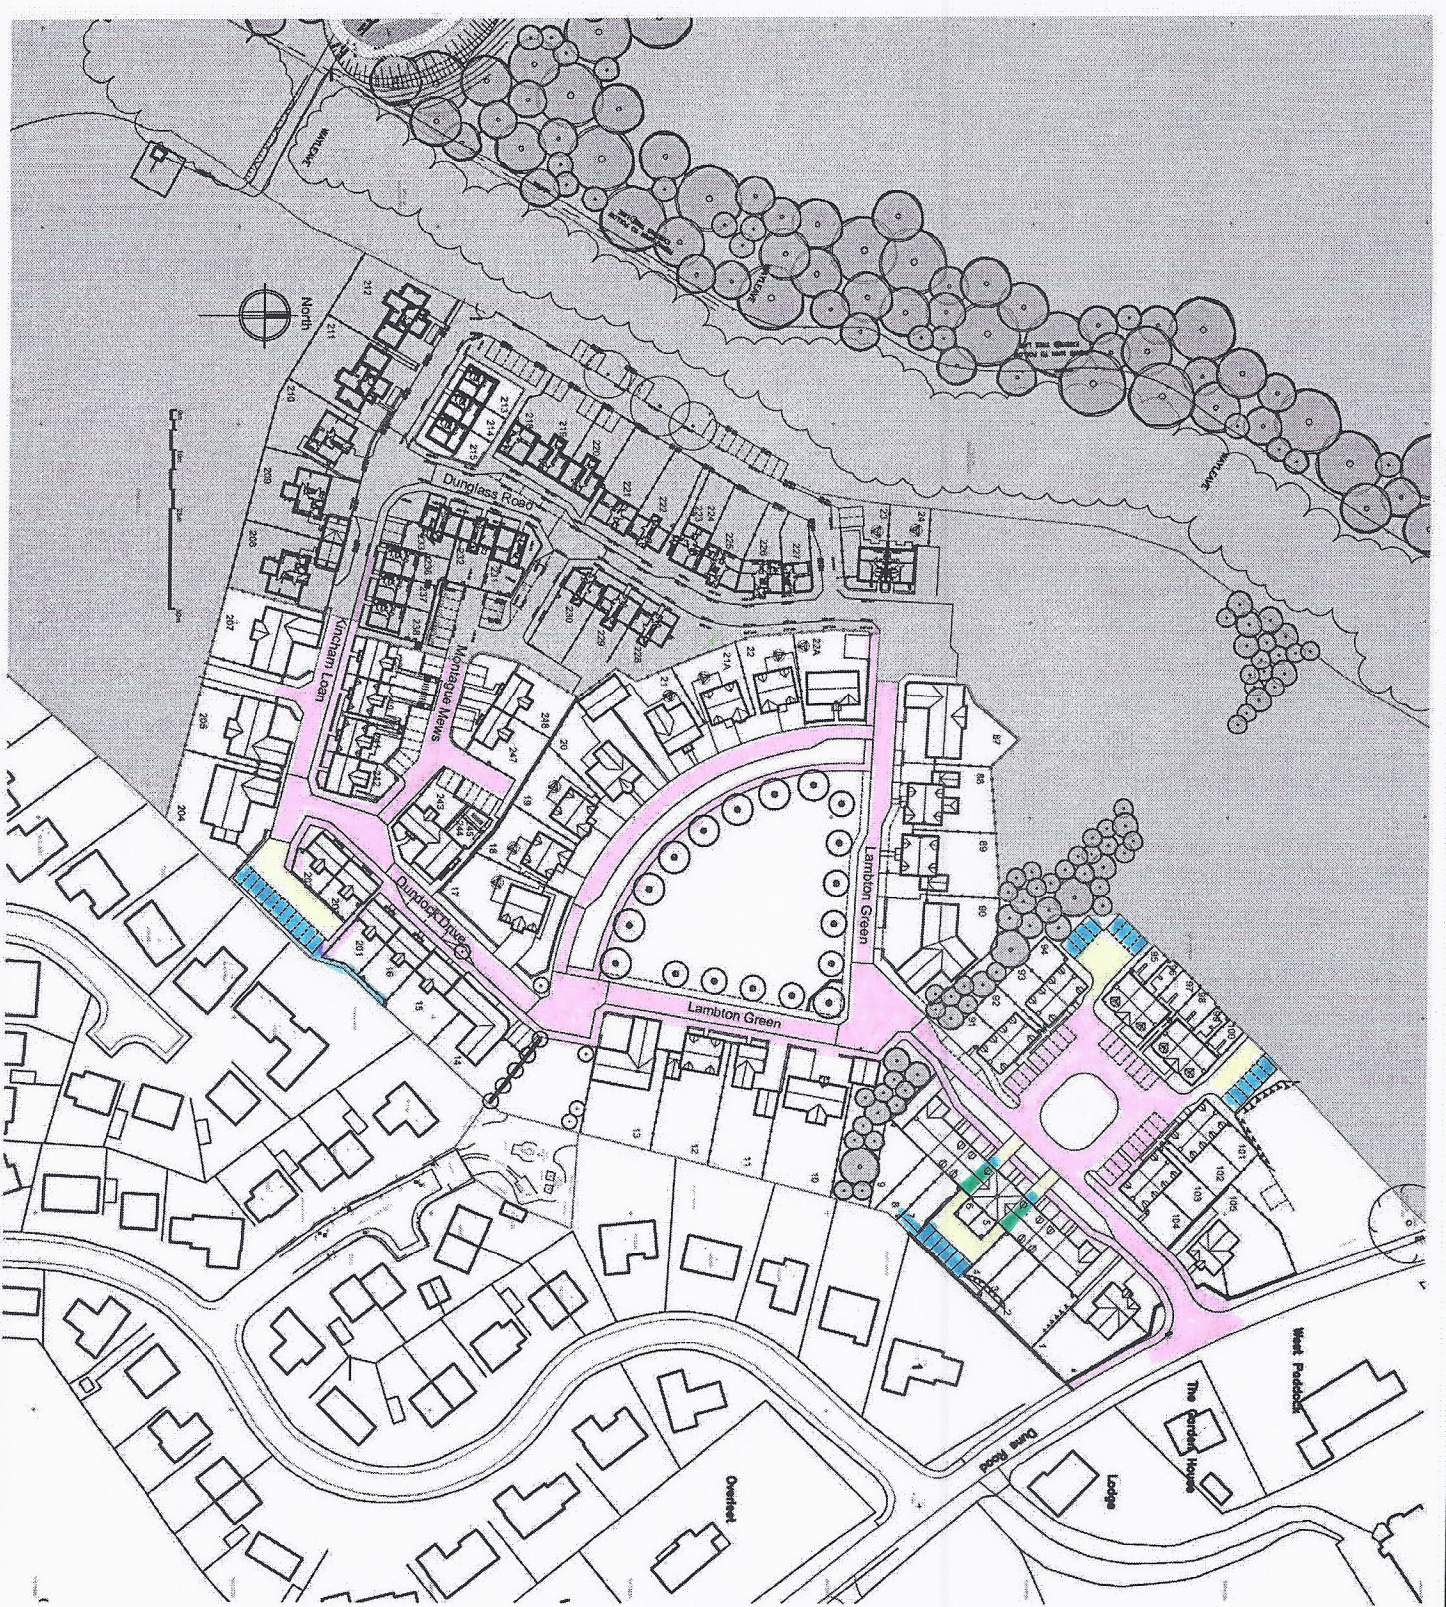

Nov 23



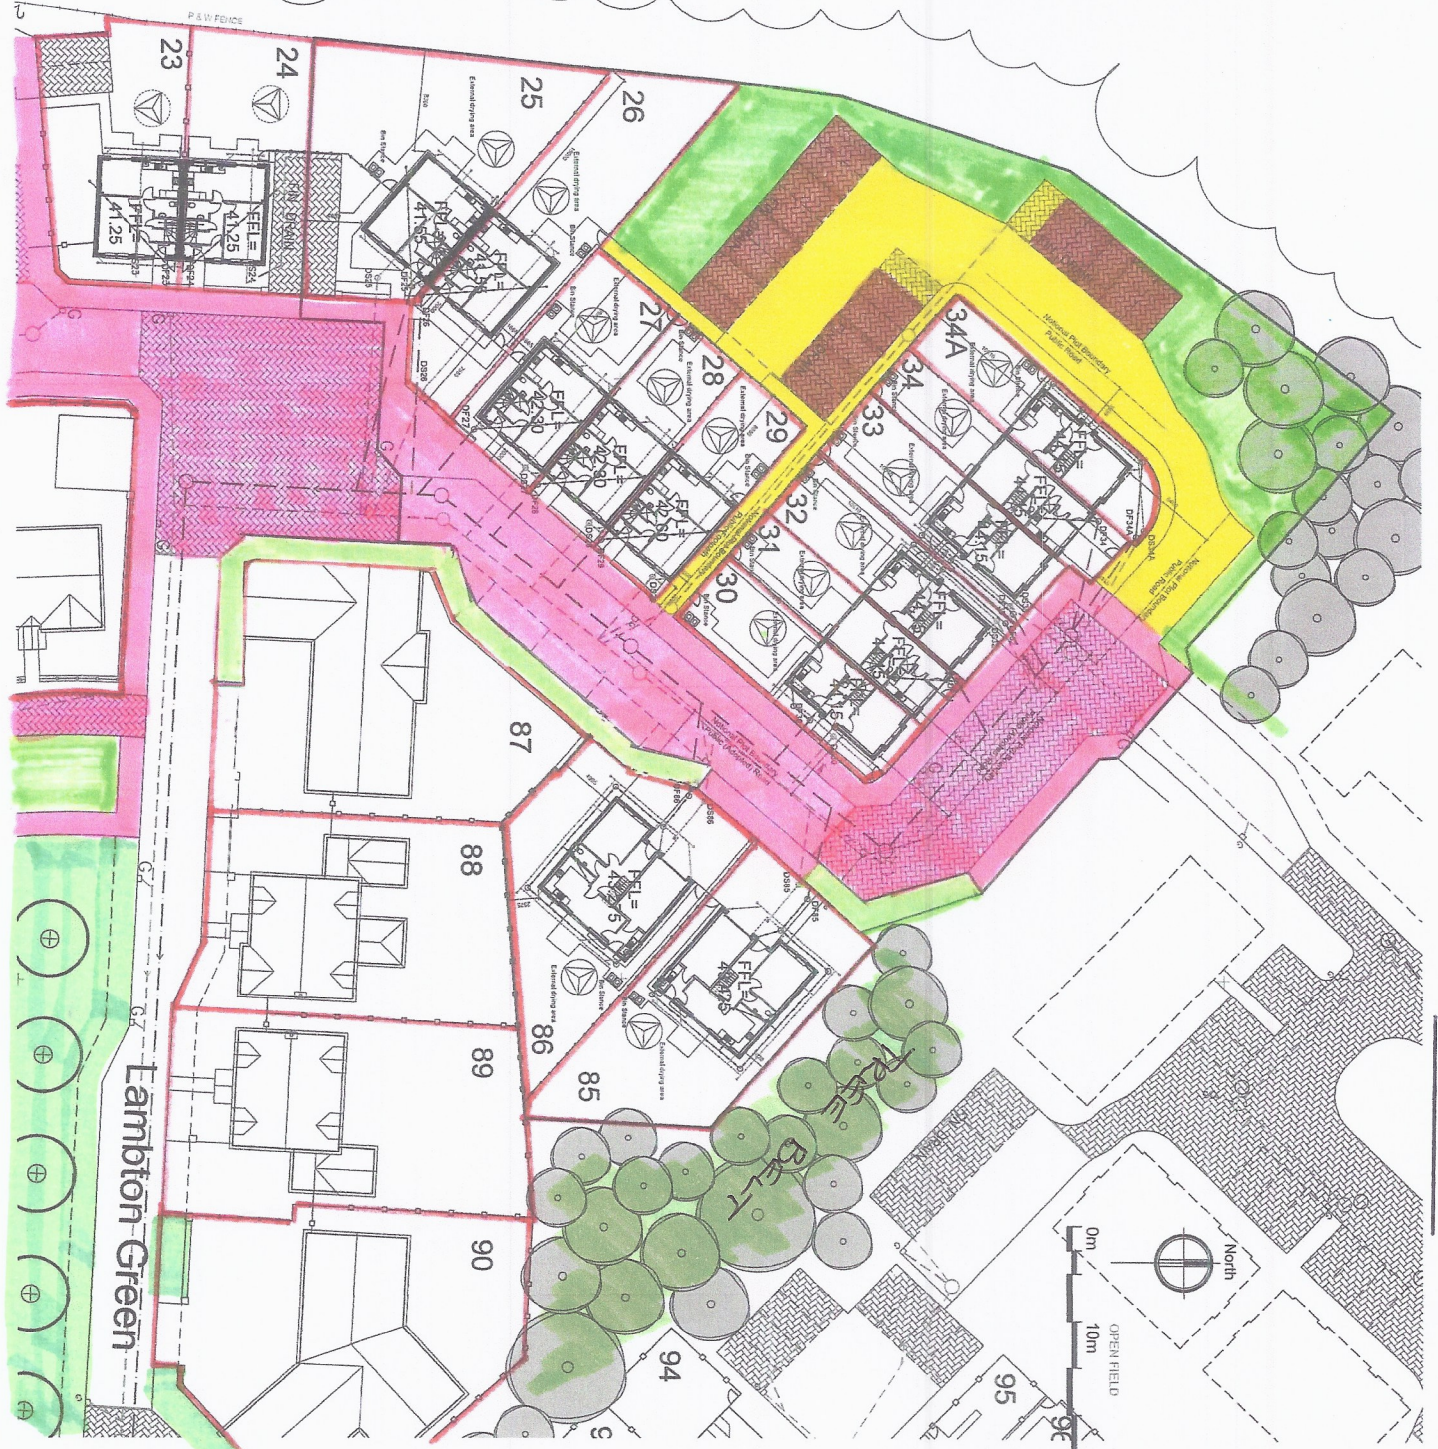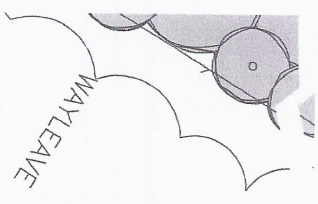

1. This drawing is copyright material and should be used only for the purposes for which it was prepared.
2. No part of this drawing may be reproduced, stored in a retrieval system, or transmitted in any form or by any means, electronic, mechanical, photocopying, recording, or by any information storage and retrieval system, without the prior written permission of the Architect.
3. This drawing is to be used in conjunction with all other drawings and specifications, including those from other Consultants.
4. Any existing dimensions should be checked on the site and any discrepancies reported to the Architect.

PHASE 5

- SBC-ADOPTED PAVES + FOOT PATHS
- LANDSCAPED CANALS ADAMS - FACTORED
- NOT ADOPTED PAVES + FOOT PATHS - FACTORED
- PAVEMENT BRIS INCLUDED IN POT TILES

1 Nov 23 BG

AREA OF MATURE TREES

Lambton Green

AT
Aitken Turnbull Architects
Architects Since 1887

1/200 AI Feb 2021 PG

AT3485 LC(1)103 B